



**PHOENIX**

"EXPOSED FASTEN SYSTEM"

FIRM NAME & ADDRESS:




8650 Line Rd.  
Lynden, WA 98264  
p. 360-354-2564  
shane@phoenix-mw.net


**PHOENIX PANELS®**  
"EXPOSED FASTENER SYSTEM"

THE INFORMATION CONTAINED ON THIS DRAWING IS PROPRIETARY AND WILL NOT BE COPIED OR DISCLOSED TO OTHERS WITHOUT THE EXPRESS WRITTEN PERMISSION OF PHOENIX PANEL SYSTEM © 2014


GENERAL NOTES:

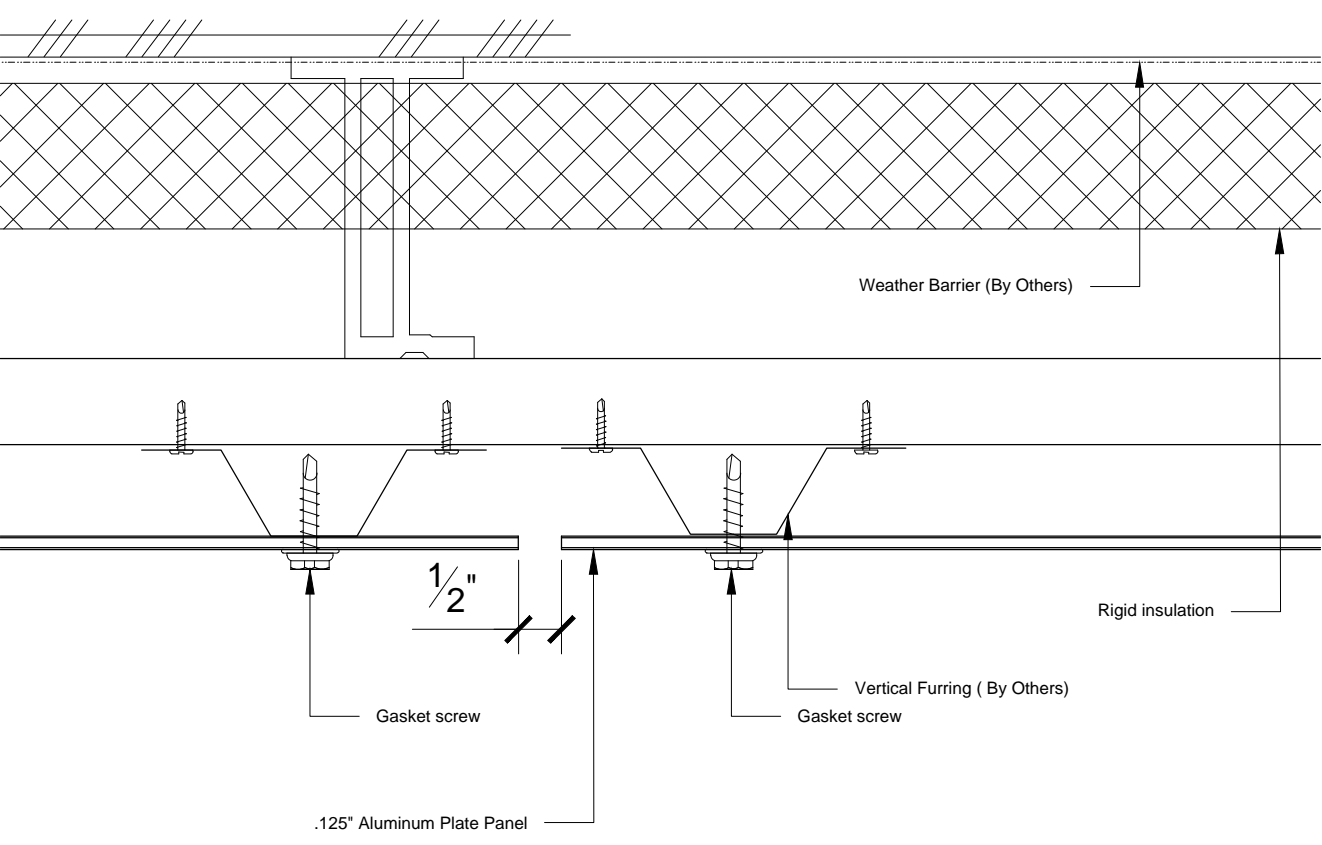


1 Typical Vertical Reveal

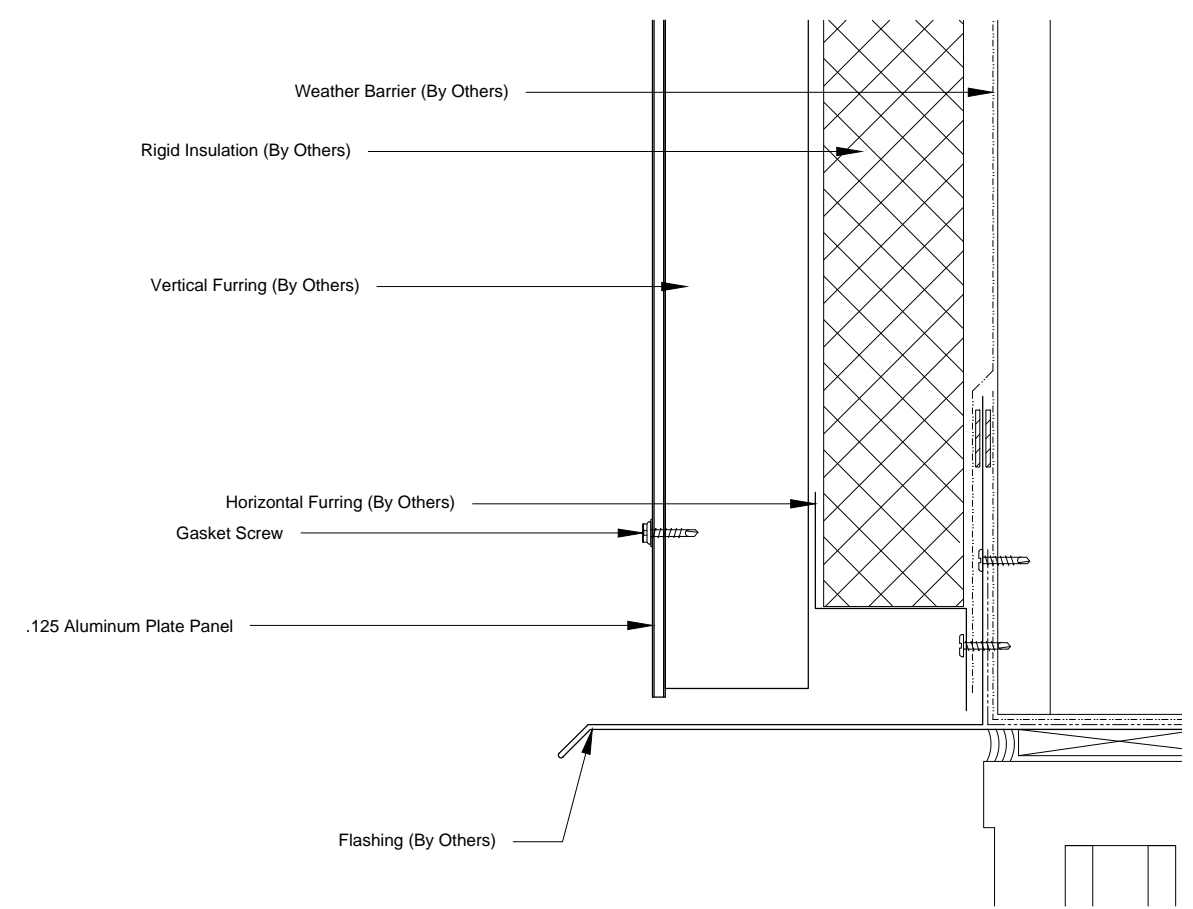

2 Typical Head Detail

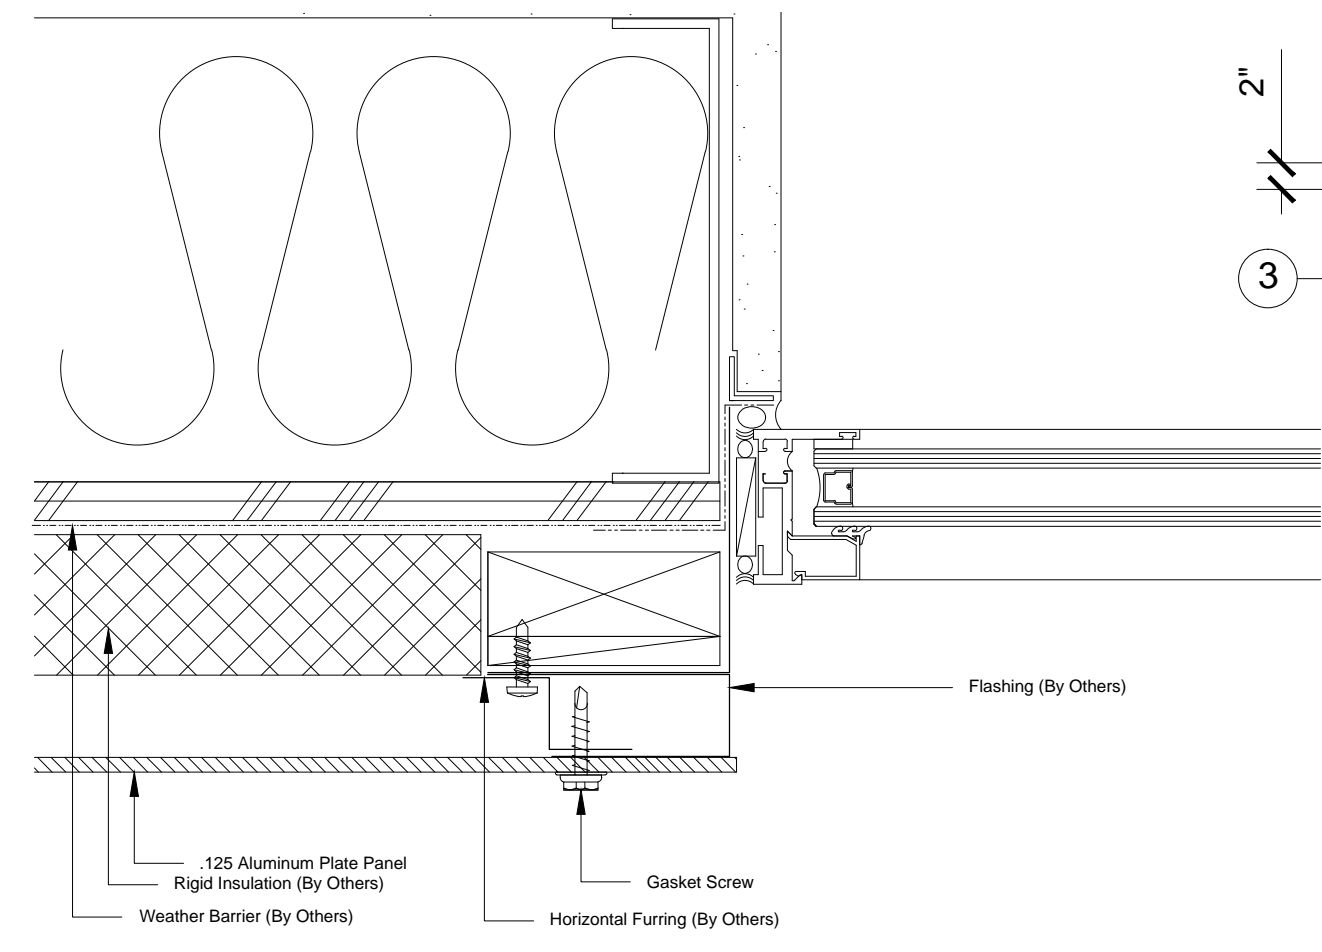

3 Typical Jamb Detail

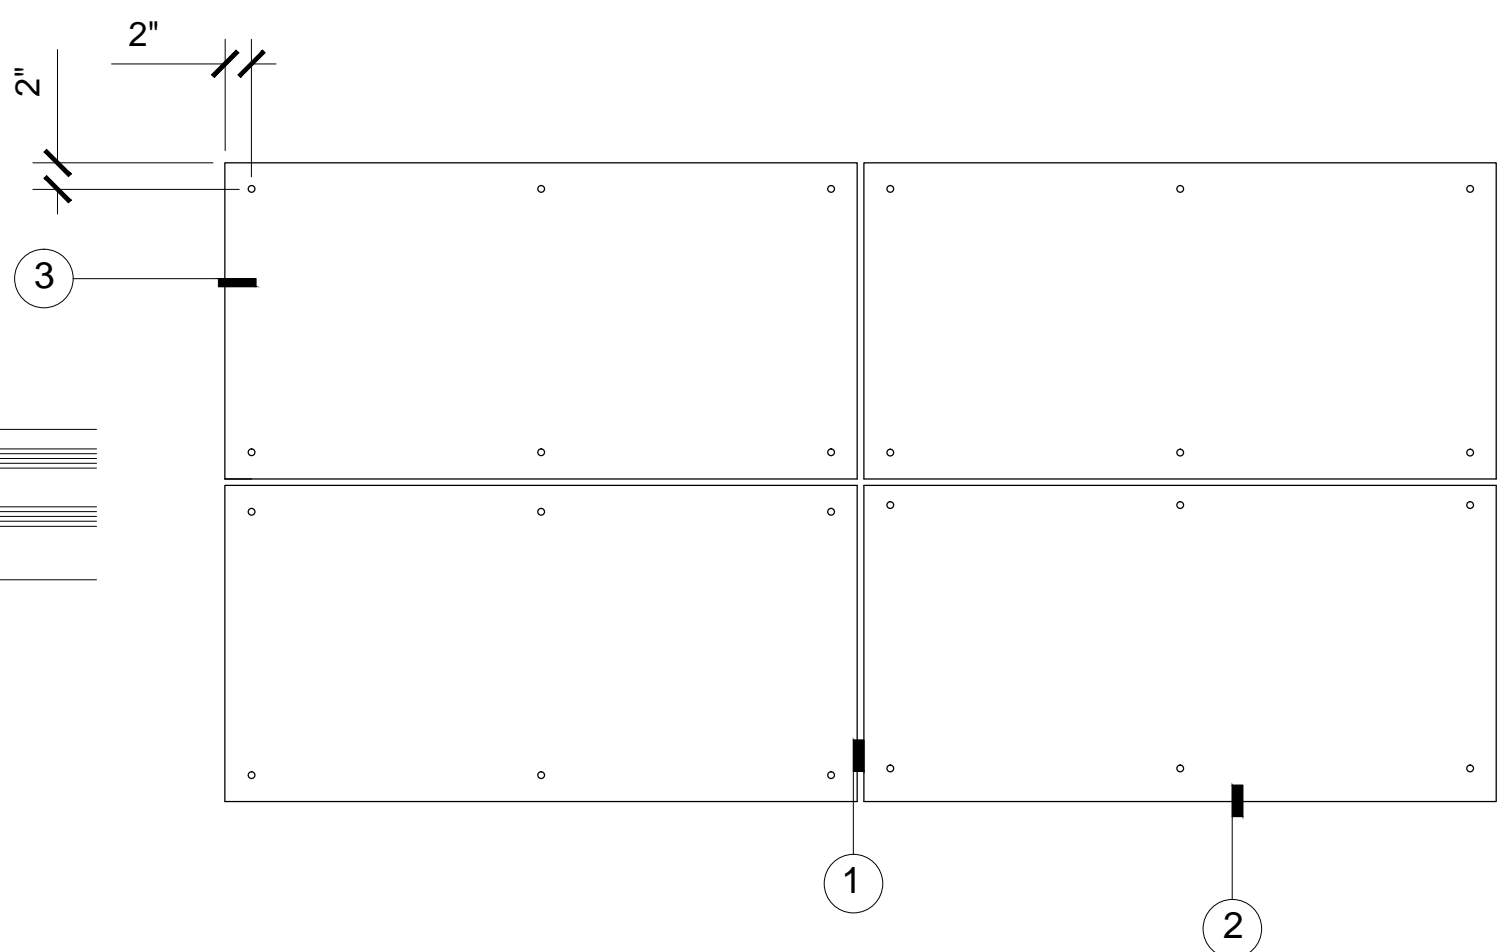

PROJECT:

Typical Exposed Fastener Drawings

DATE:

1/15/13

SCALE:

REVISION:

SHEET:

DRAWN BY:

B. Zima

1.01